

FLI structures

LOC Staging MK4


Compact design 1.8m x 3.0m.

Lightweight steel & GRP.

Low cost.

Quick & easy to install.

Form G sign off / approved by NWR.

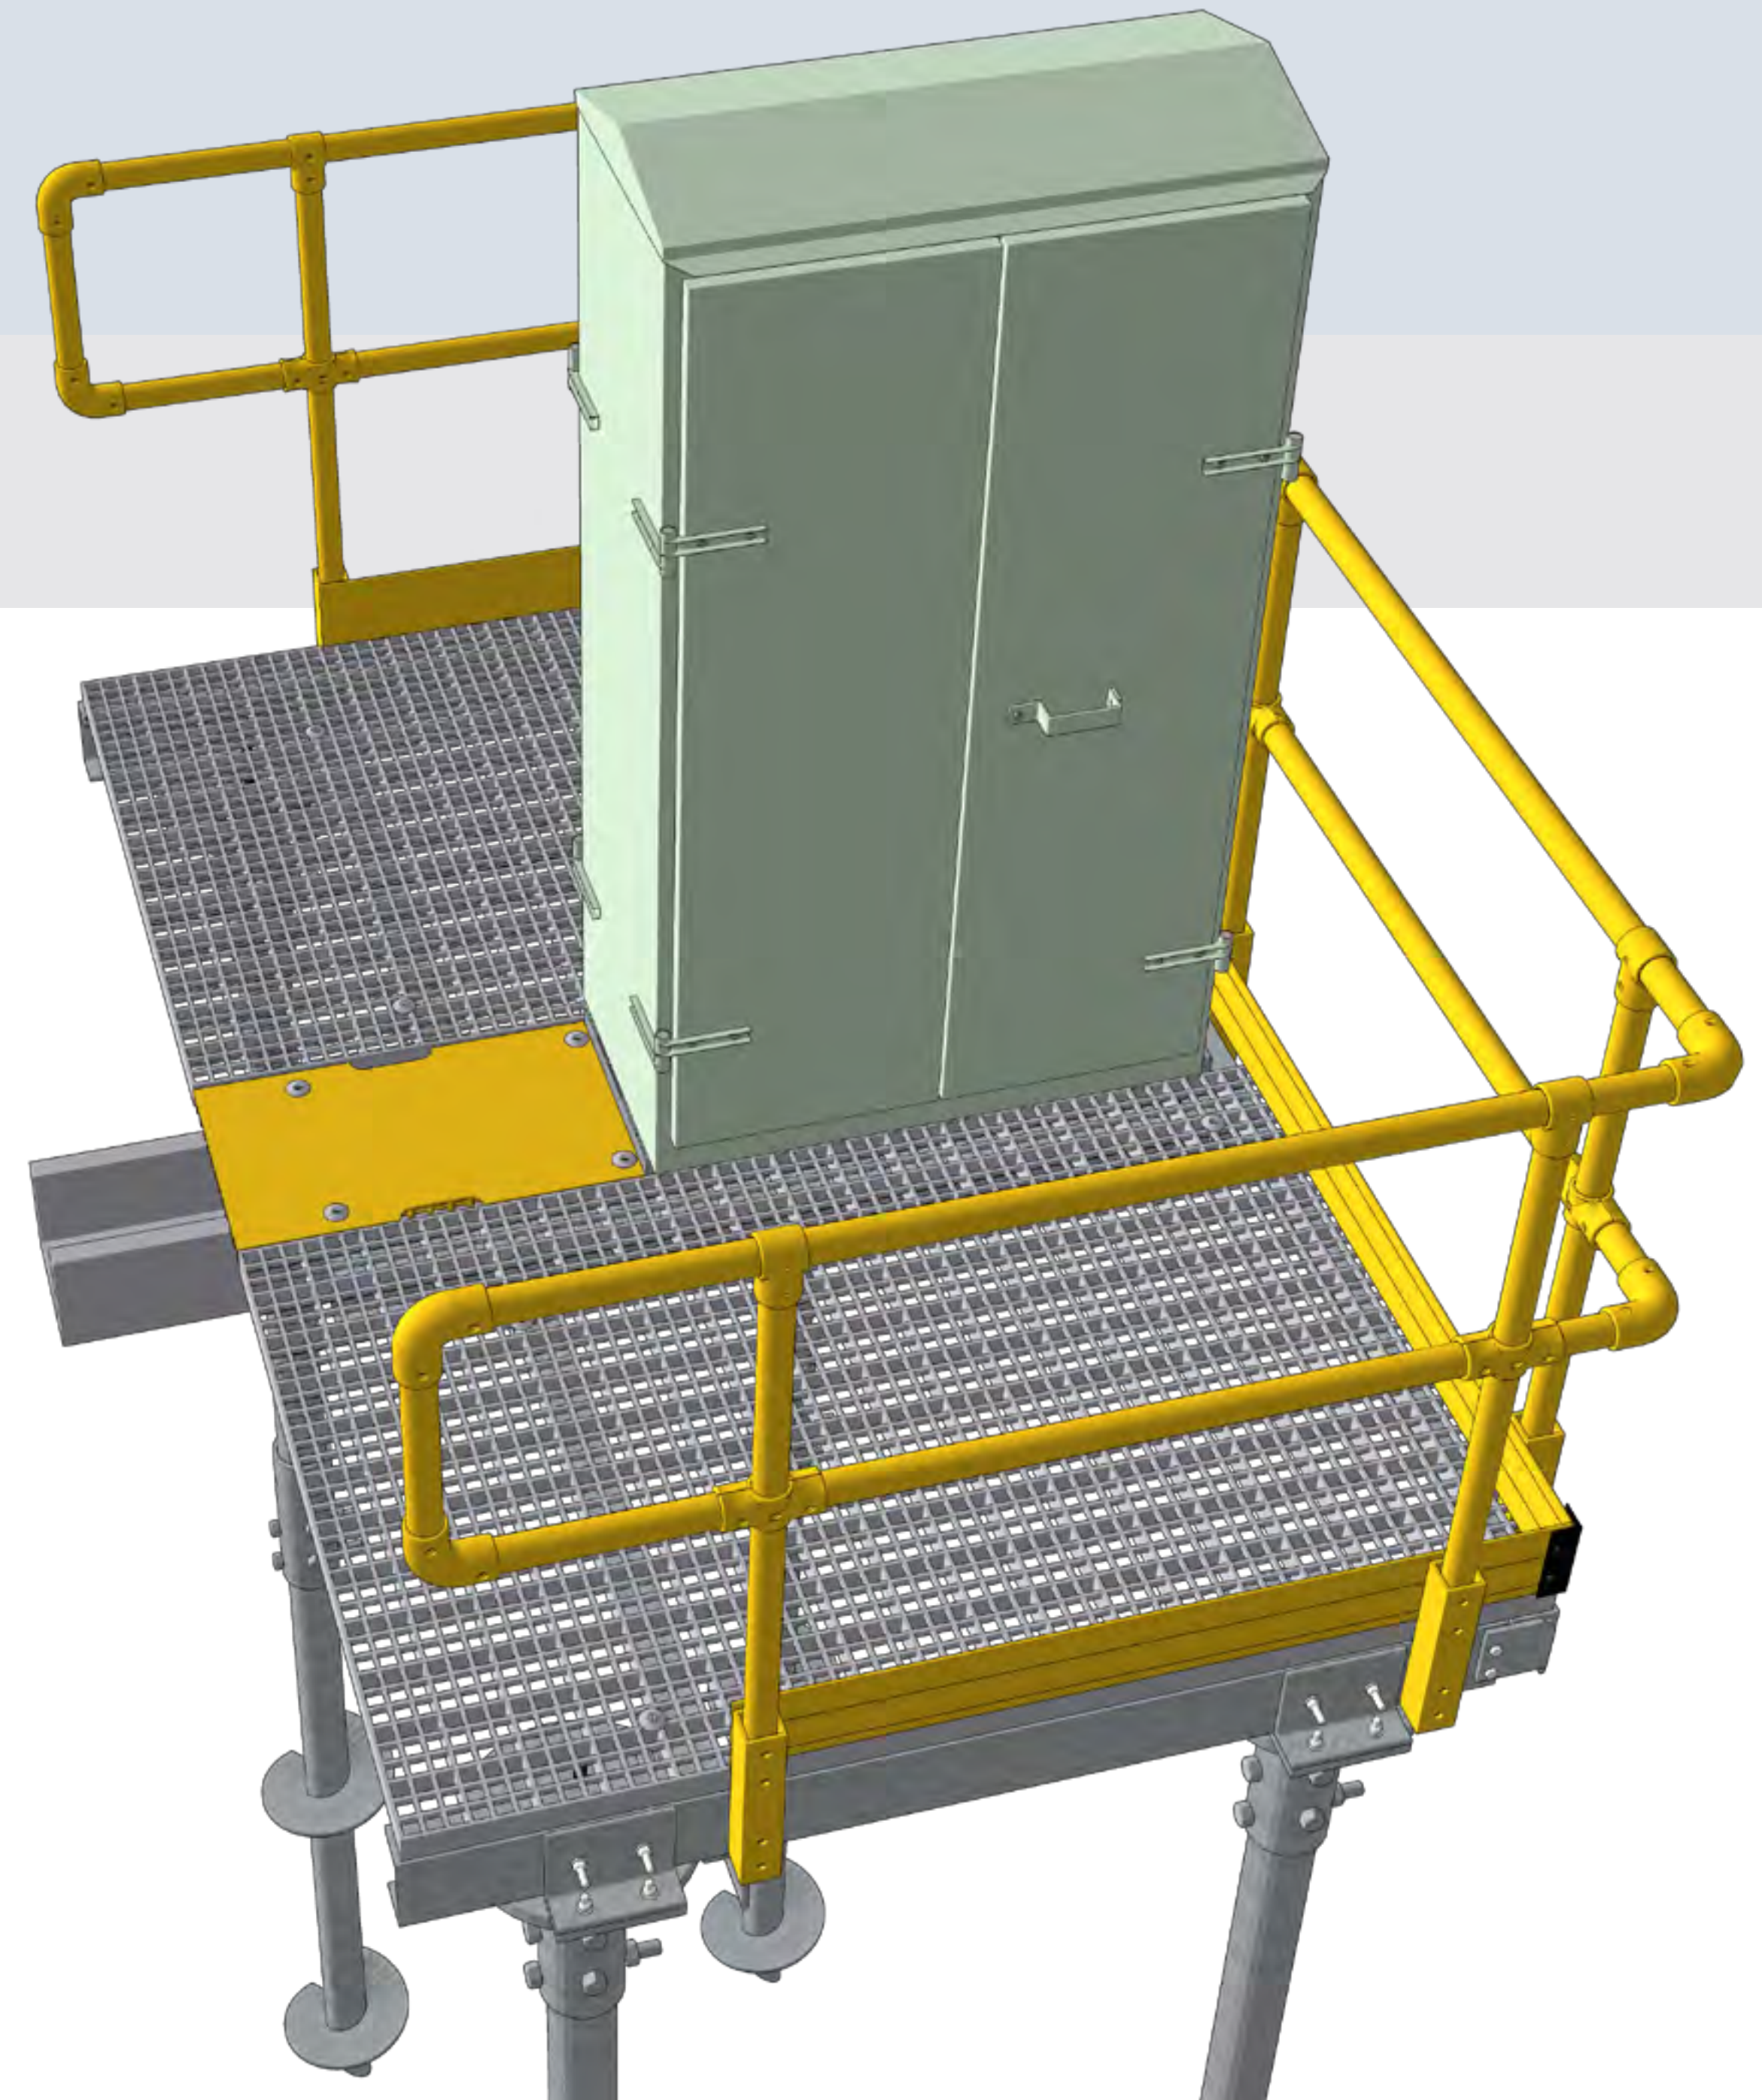

Sales@fli.co.uk

01452 722200

FLI structures

LOC Staging MK4

Downbank & Upbank options.


Pre-assembled or flat-pack.

Direct connection to cable trough.

No front handrail on embankment installs.

GRP handrail & flooring.

In-built firebox can be accessed from above.

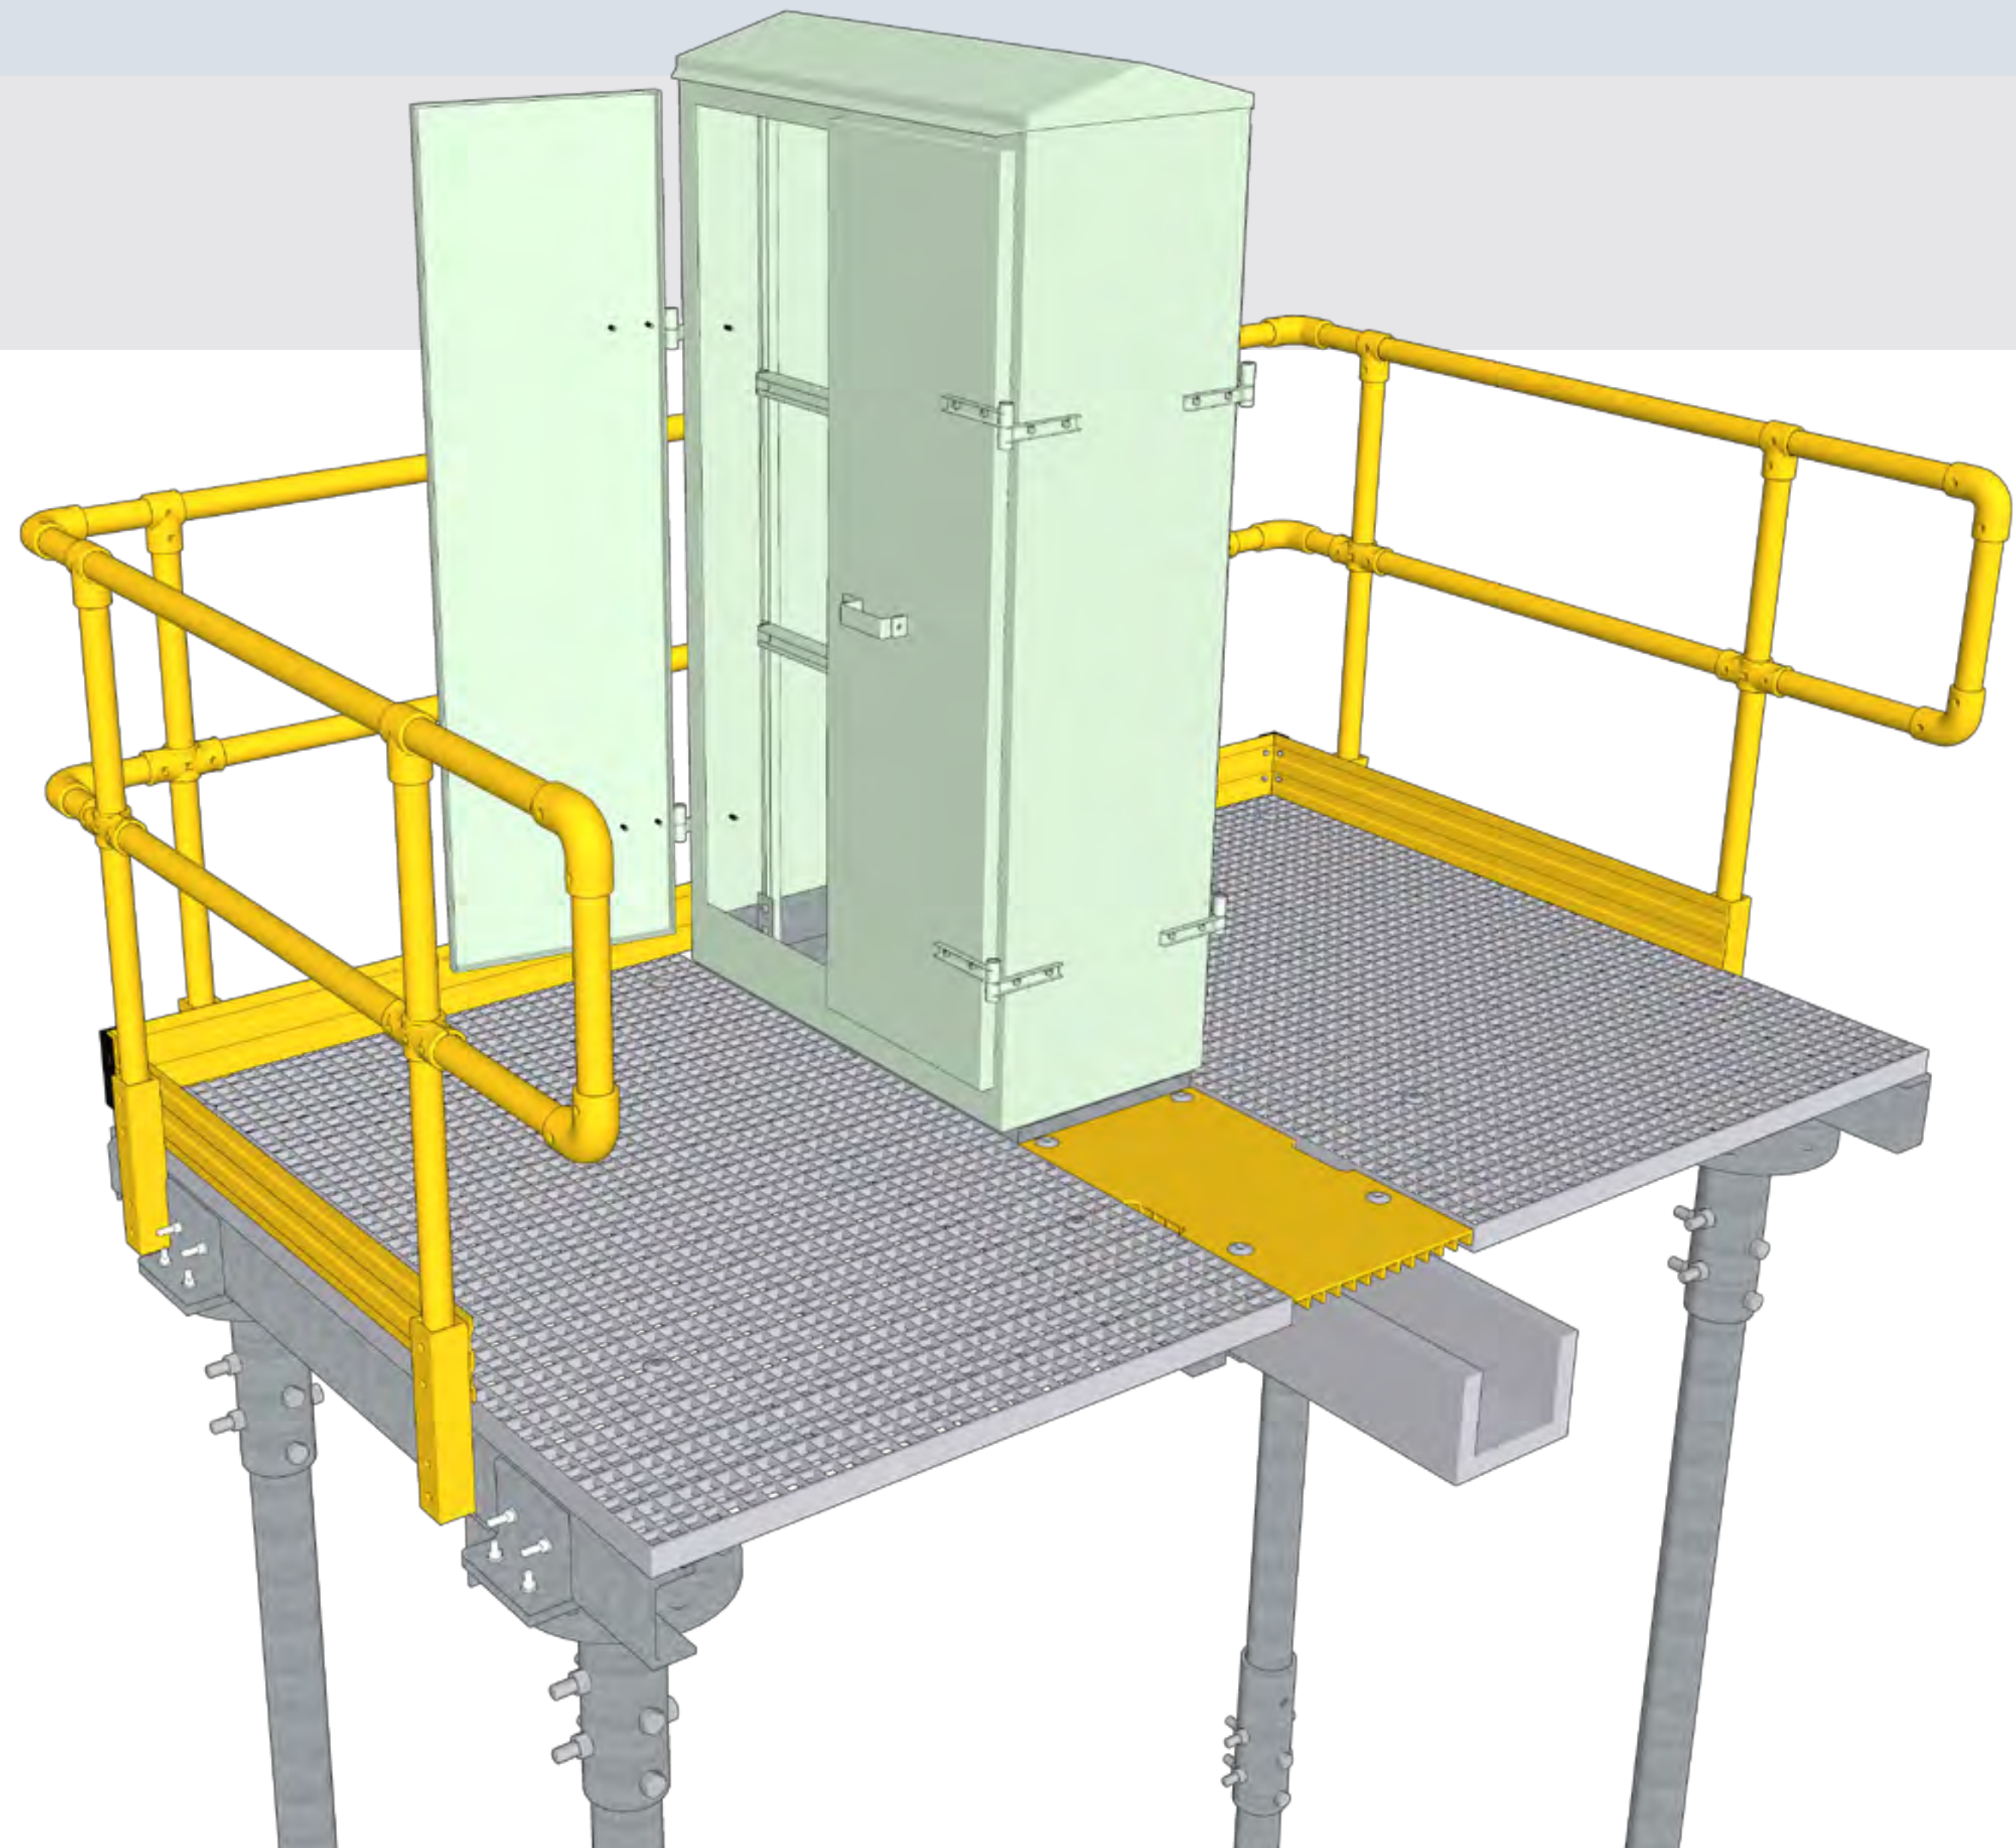

FLI structures

LOC MK4 Screw Piles

Group of 4 lightweight Ø 88mm screw pile foundations.

Installed either using an RRV or with a hand held kit.



FLI structures

LOC MK4 Single Screw Pile


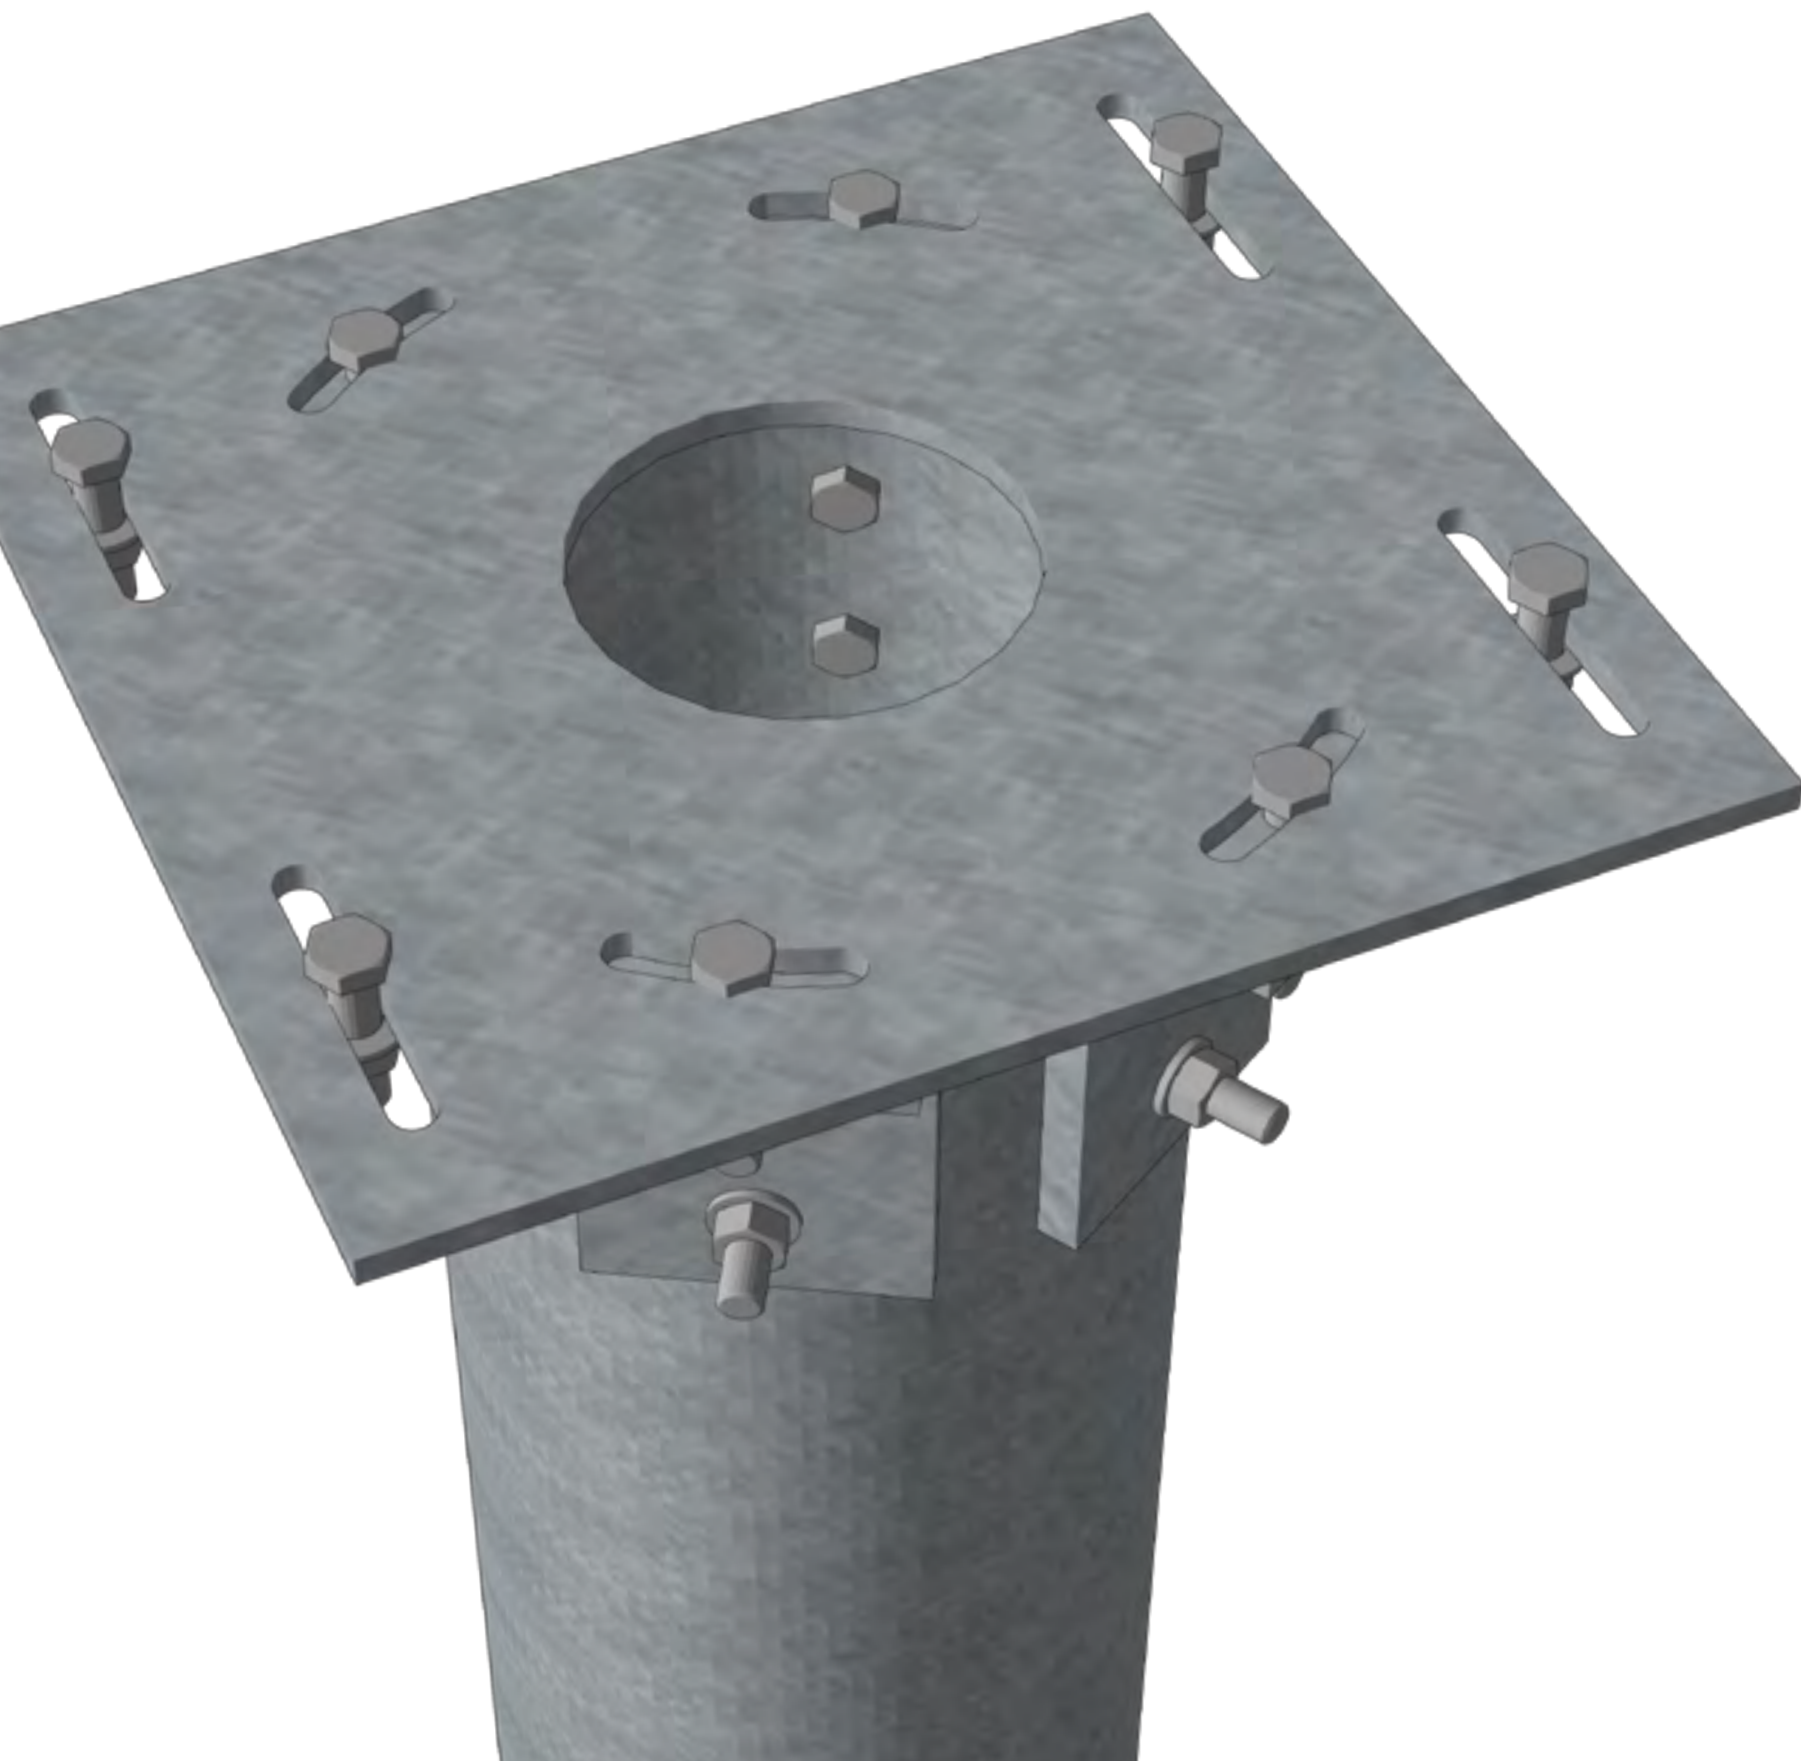


Image shows a \varnothing 355mm screw pile foundation.

Interface plate included.

Pile & LOC staging can be installed in a single shift.

Reduced time on site, enhances site safety.

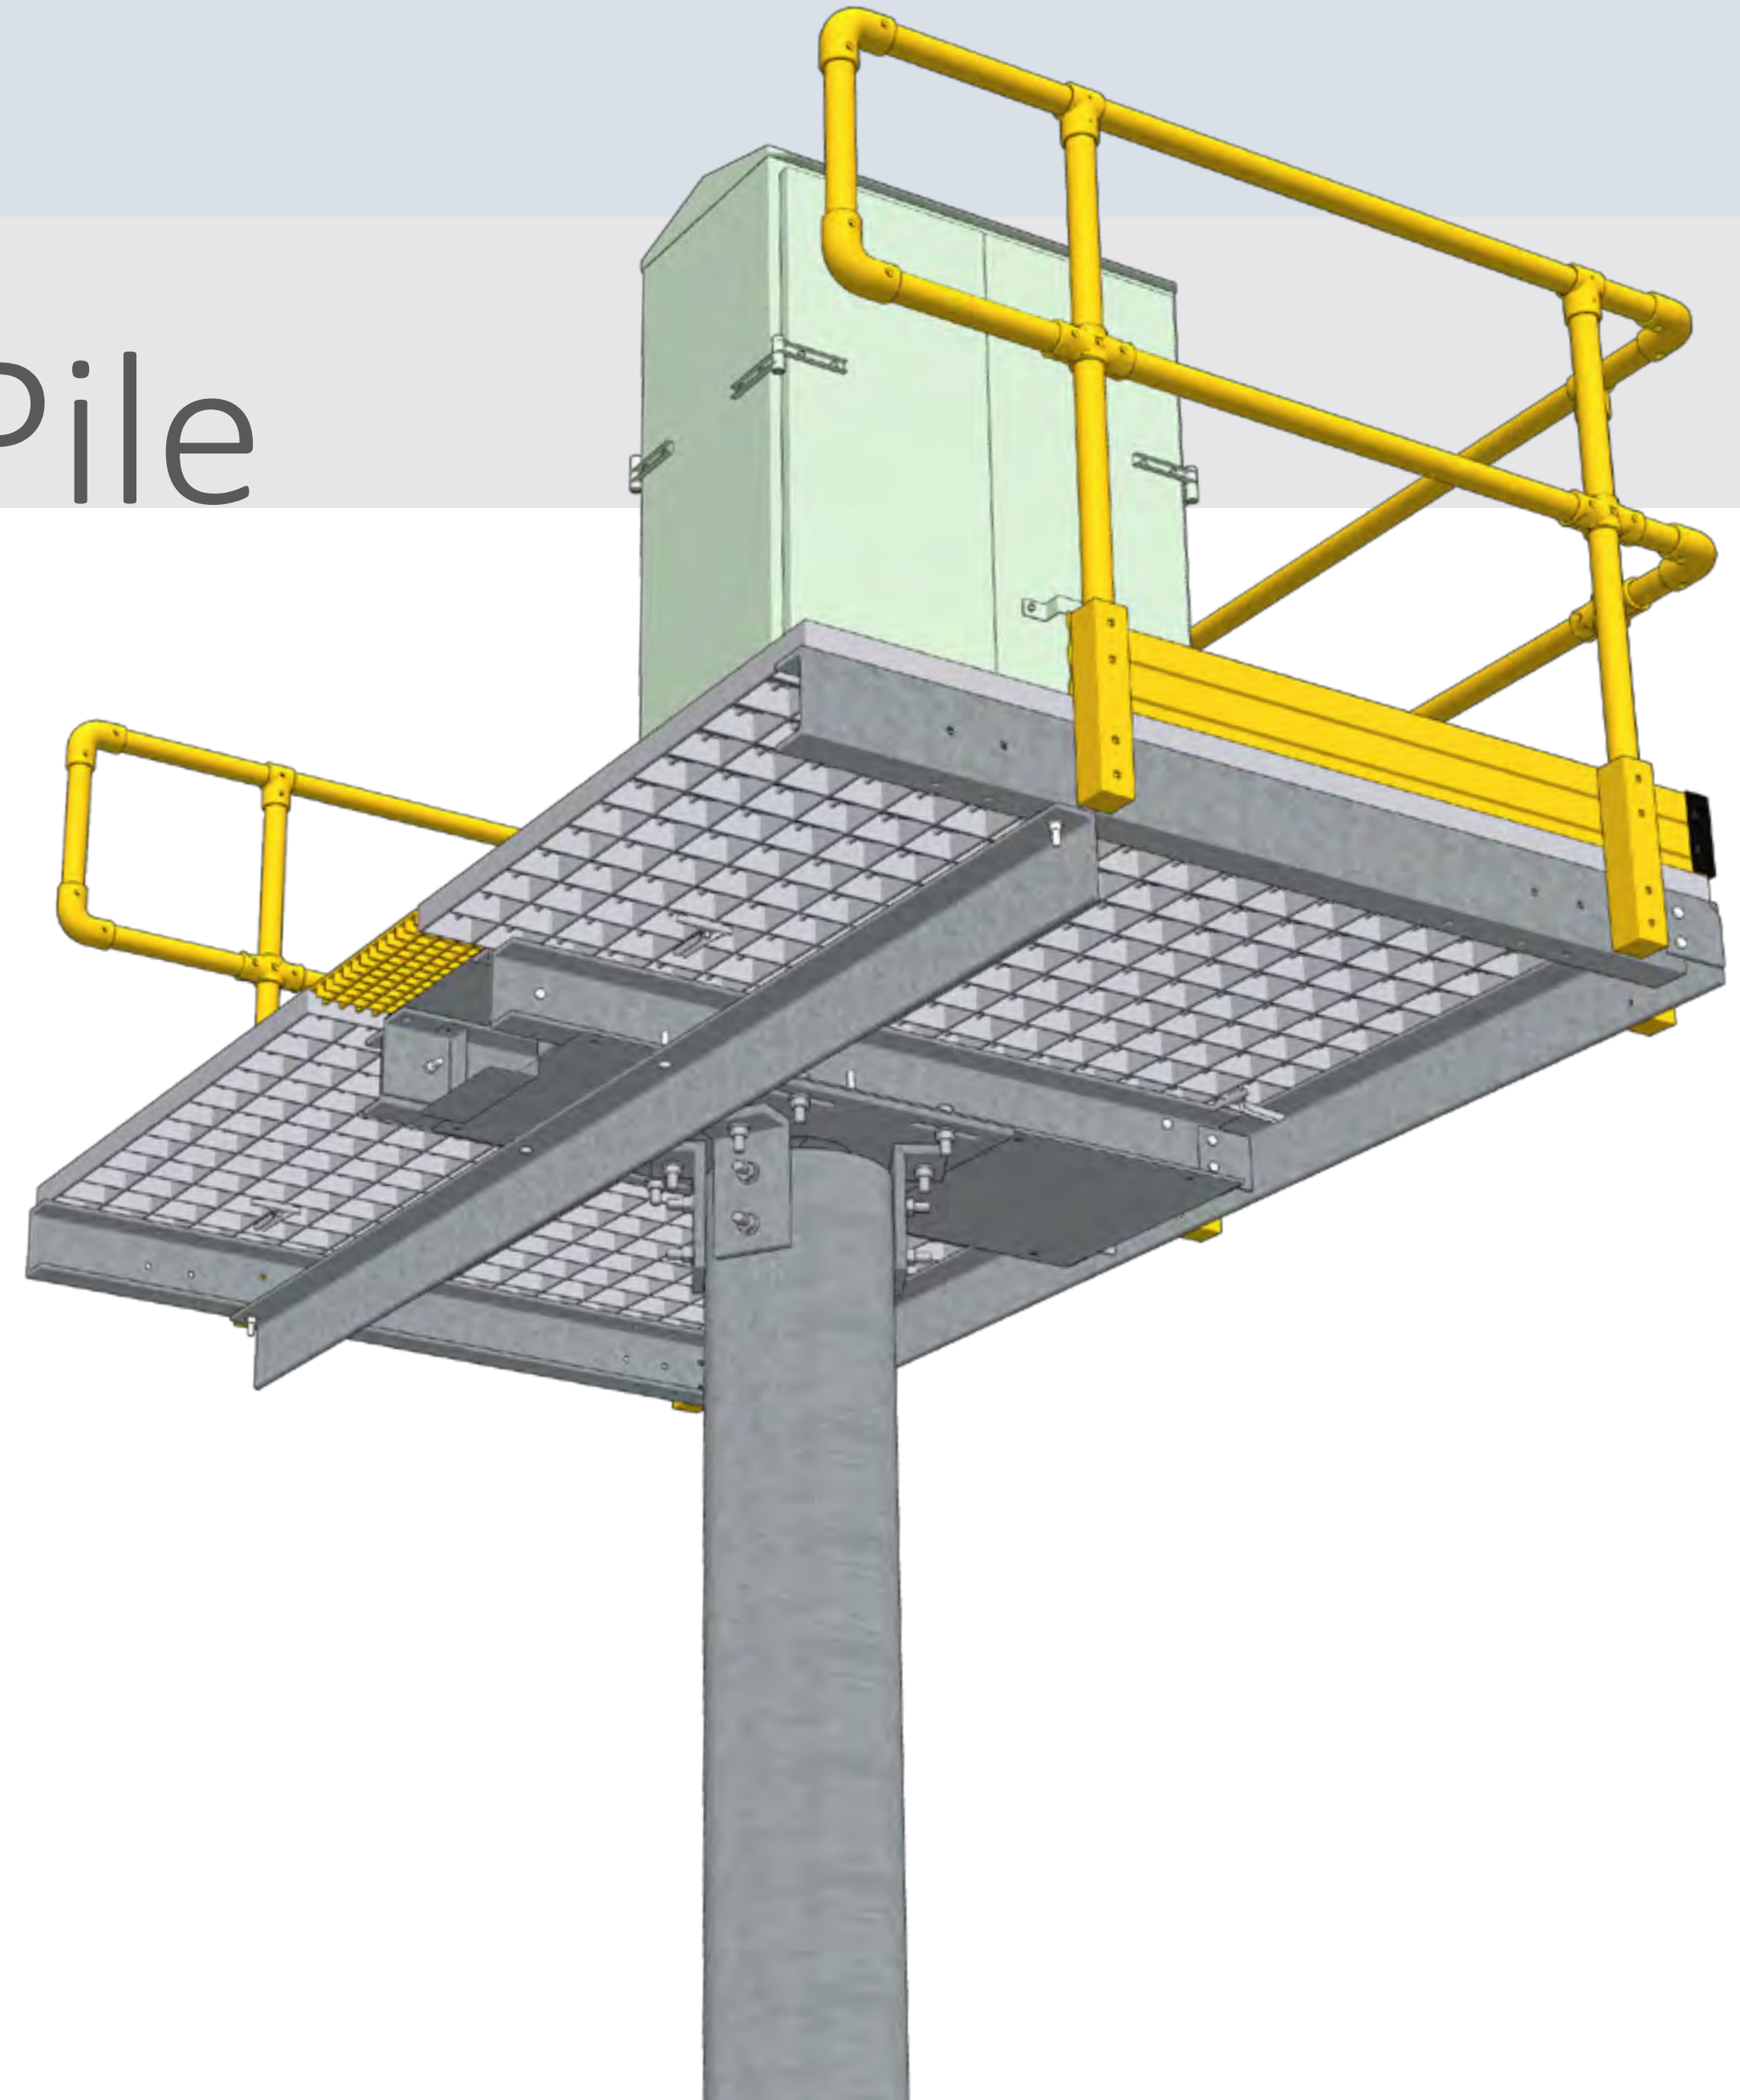



LOC MK4
General
Arrangement

